

225 W. Jefferson Avenue  
Naperville, IL 60540  
T 630.961.1787  
hitchcockdesigngroup.com


PREPARED FOR  
**Channahon Park District**

24856 West Eames Street  
Channahon, Illinois 60410

PROJECT  
**Arroyo Trails**

W Eames Street & Silver Leaf Circle  
Channahon, IL 60410

CONSULTANTS  
Civil Engineer  
Robert E. Hamilton Consulting Engineers, Inc.

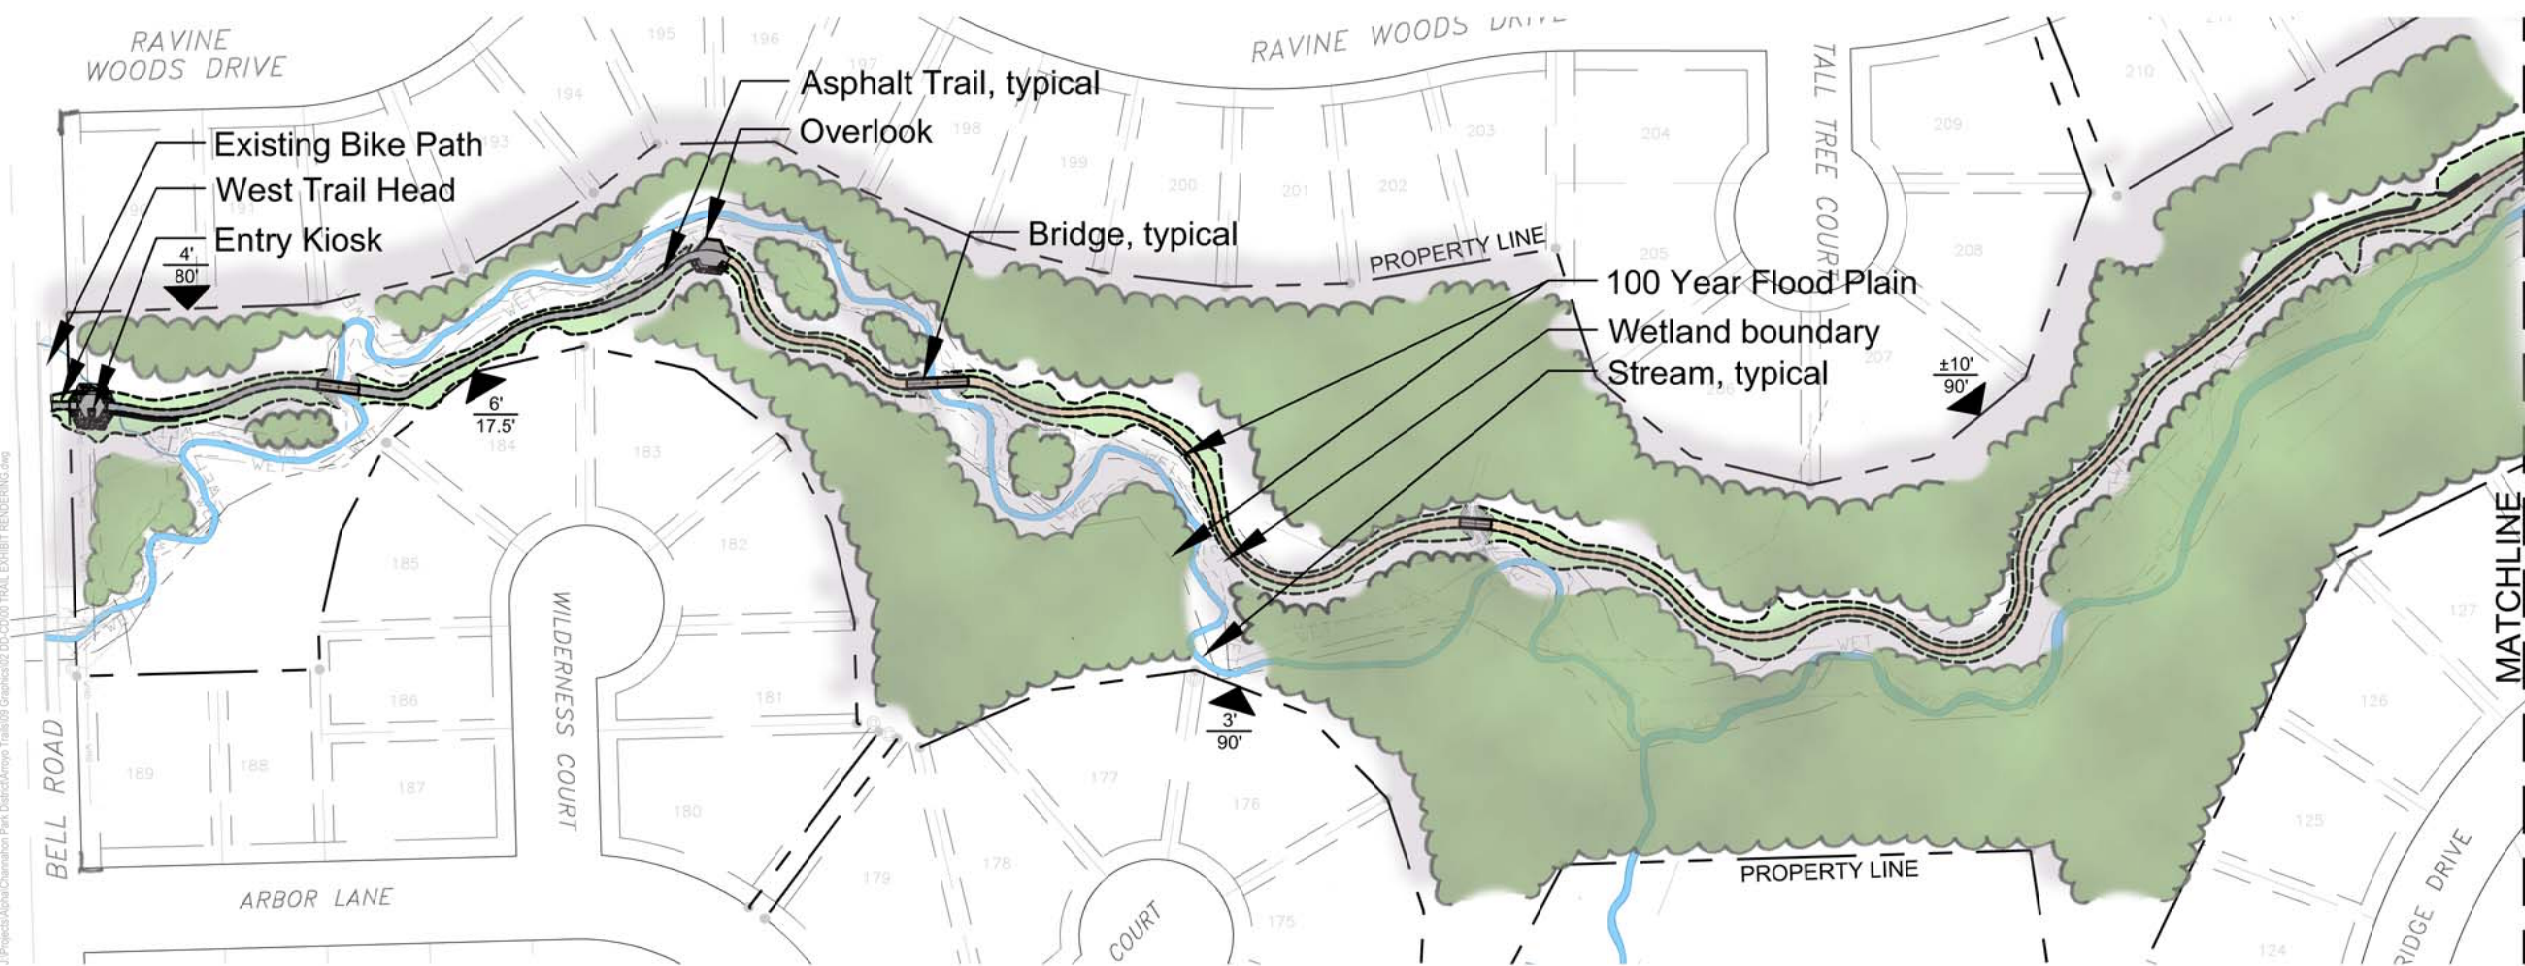


**Legend**

- Stream
- Limits of Native Seed Mix
- Wetland Boundary
- 100 Year Flood Plain
- Base Flood Elevation
- Vertical distance from property line to trail
- Horizontal distance from property line to trail

June 1, 2017

SHEET TITLE  
**2017 Trail Alignment**

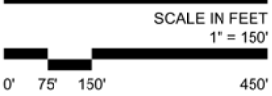

SHEET NUMBER