

225 W. Jefferson Avenue
Naperville, IL 60540
T 630.961.1787
hitchcockdesigngroup.com


PREPARED FOR
**Channahon Park
District**

24856 West Eames Street
Channahon, Illinois 60410

PROJECT
Arroyo Trails

W Eames Street & Silver
Leaf Circle
Channahon, IL 60410

CONSULTANTS
Civil Engineer
Robert E. Hamilton Consulting
Engineers, Inc.

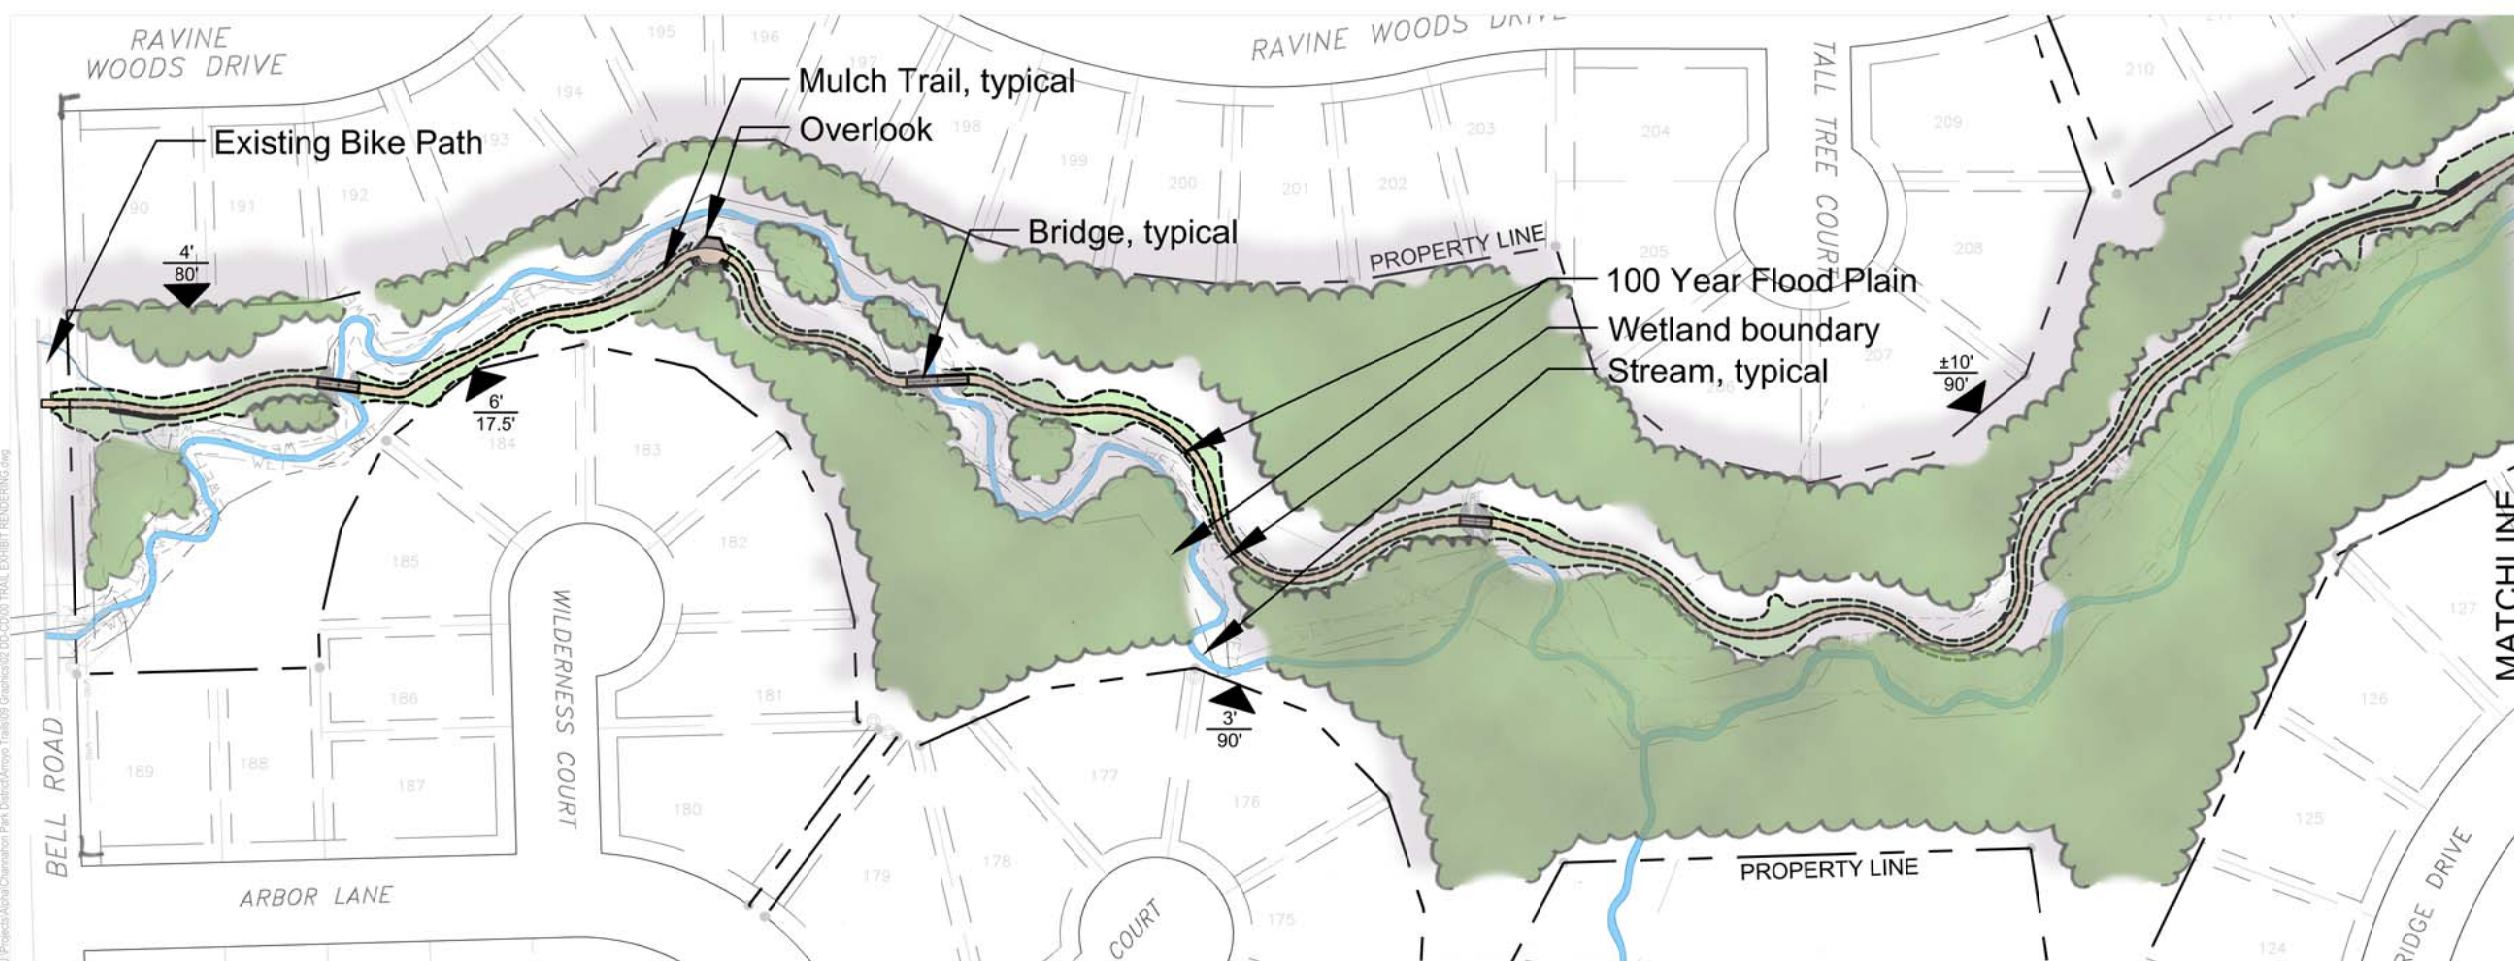


Legend

- Stream
- Limits of Native Seed Mix
- Wetland Boundary
- 100 Year Flood Plain
- Base Flood Elevation
- Vertical distance from property line to trail
- Horizontal distance from property line to trail

March 9, 2018

SHEET TITLE
**2018 Trail
Alignment**

SCALE IN FEET
1" = 150'

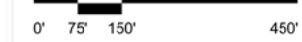

NORTH



SHEET NUMBER

©2018 Hitchcock Design Group